


11.PODLAZI

M1:100

ZDAR NAD SAZAVOU

DOM KULTURY ROH

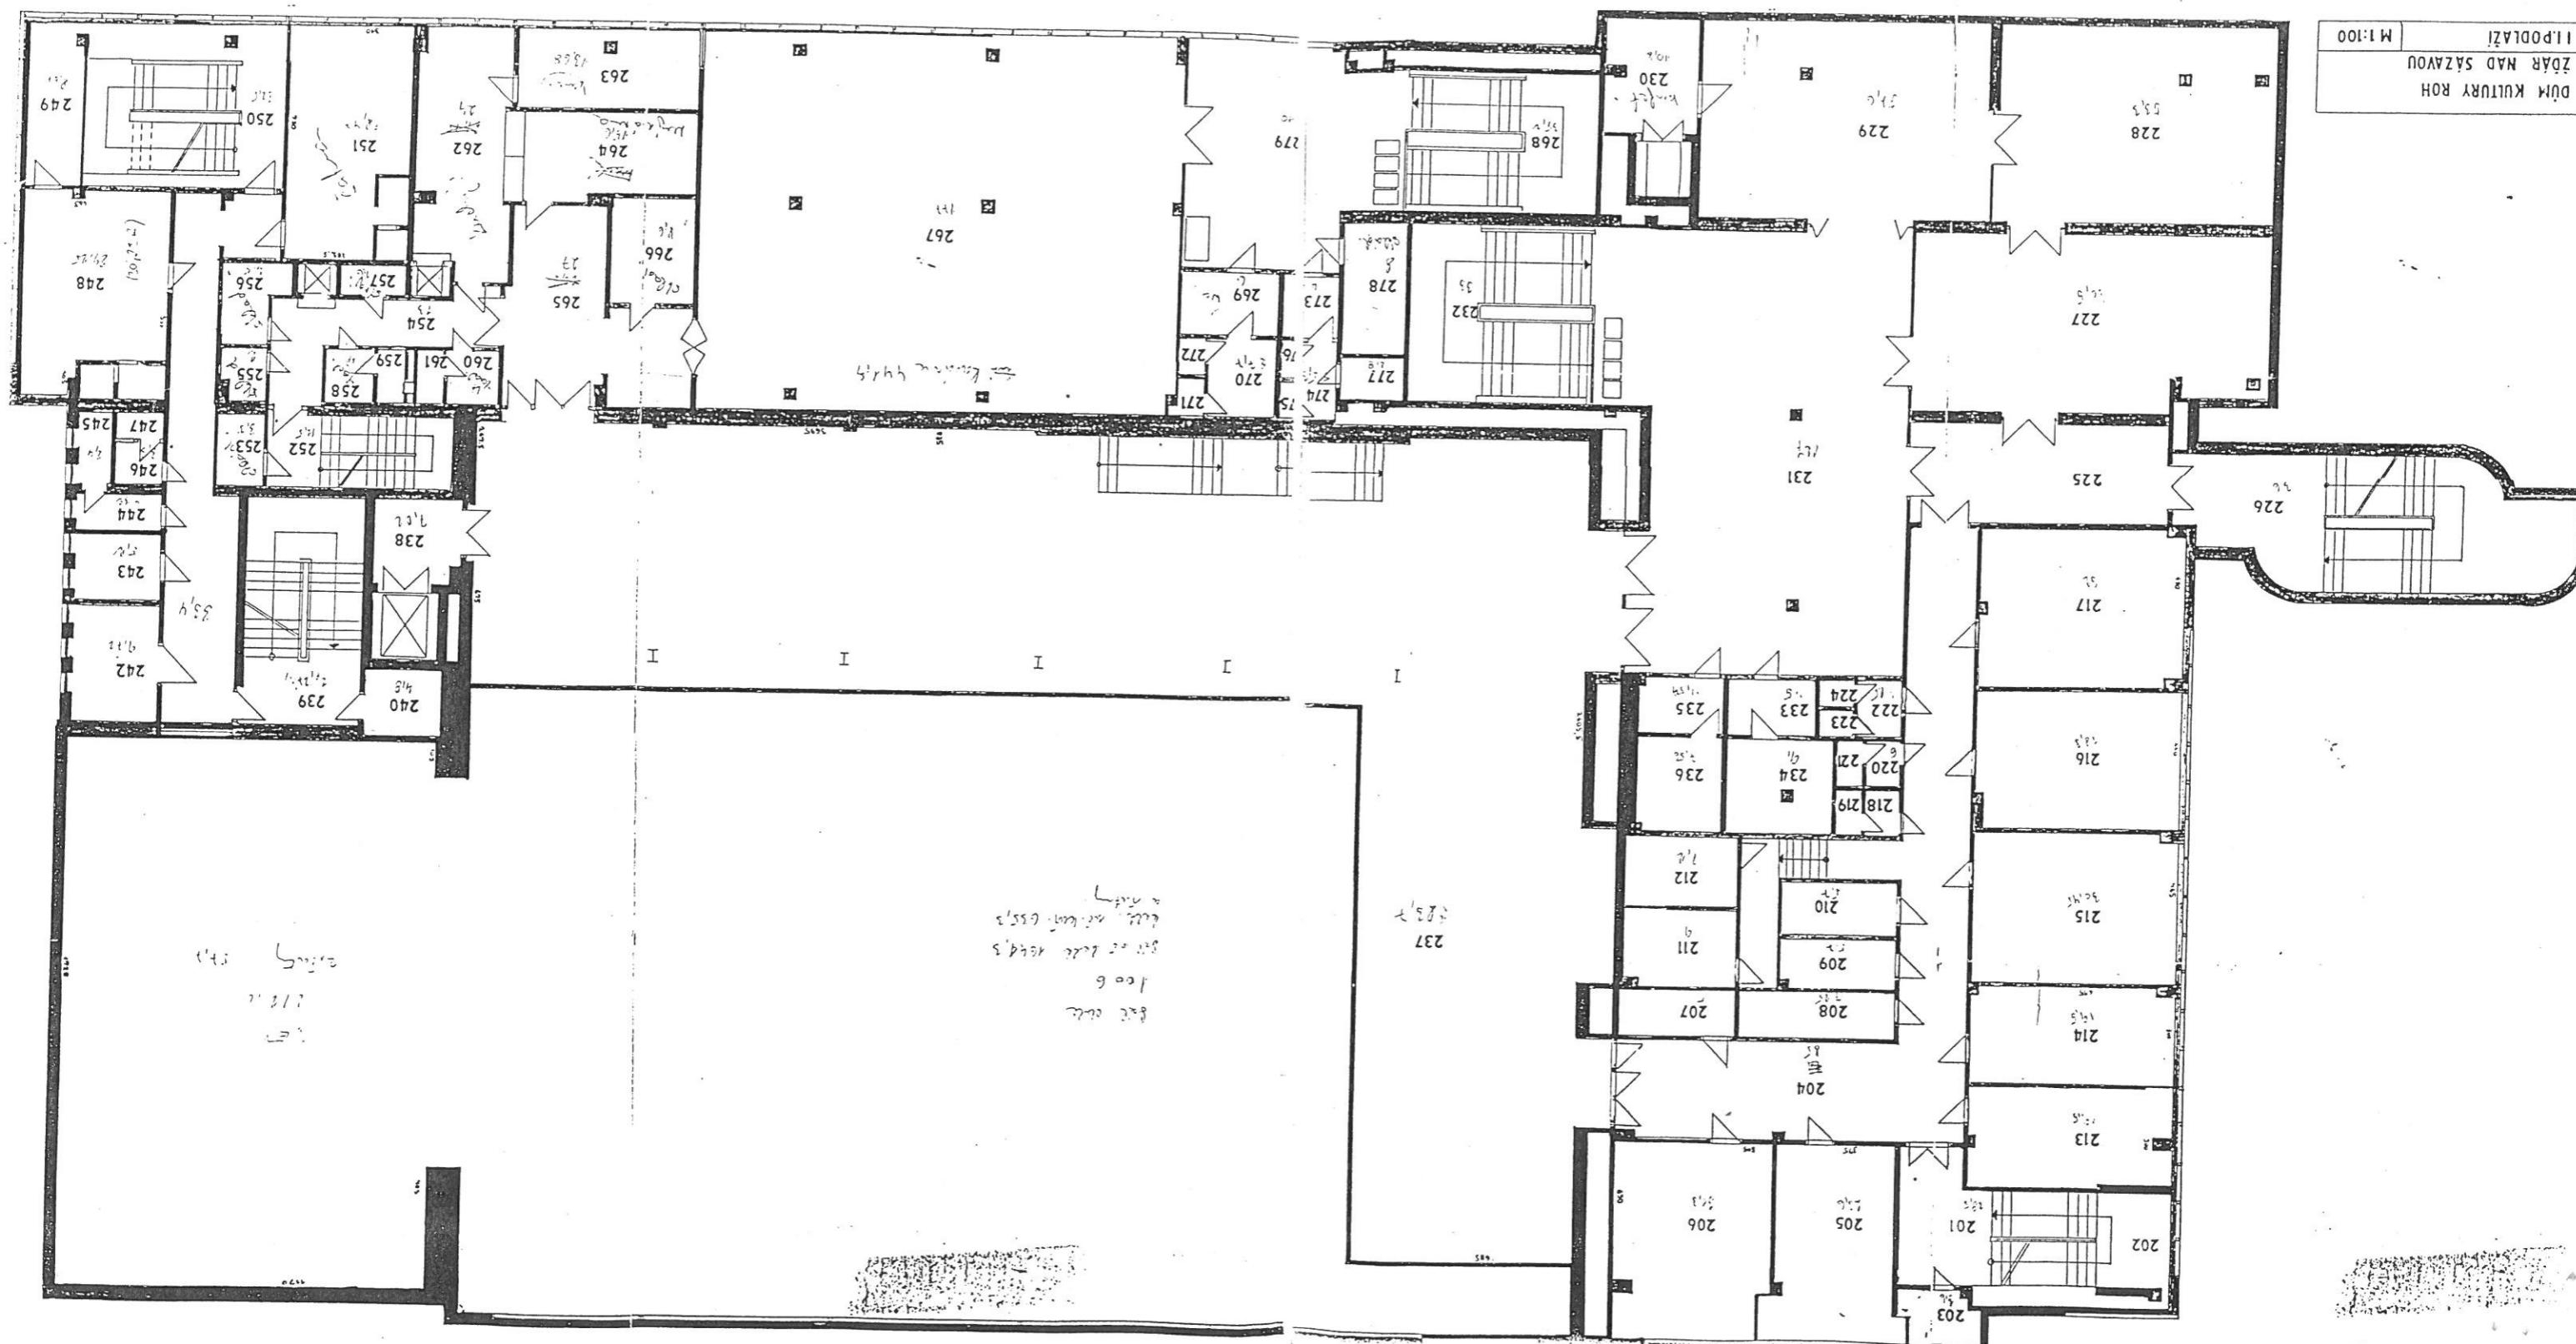

JRY ROH
SAZAVOU

III podlaha

