


KOTVENÍ POD ÚROVNÍ DLAŽBY NEBO TERÉNU

ANCHORING UNDER THE PAVEMENT OR GROUND LEVEL

VERANKERUNG UNTER PFLASTER - ODER TERRAINNIVEAU

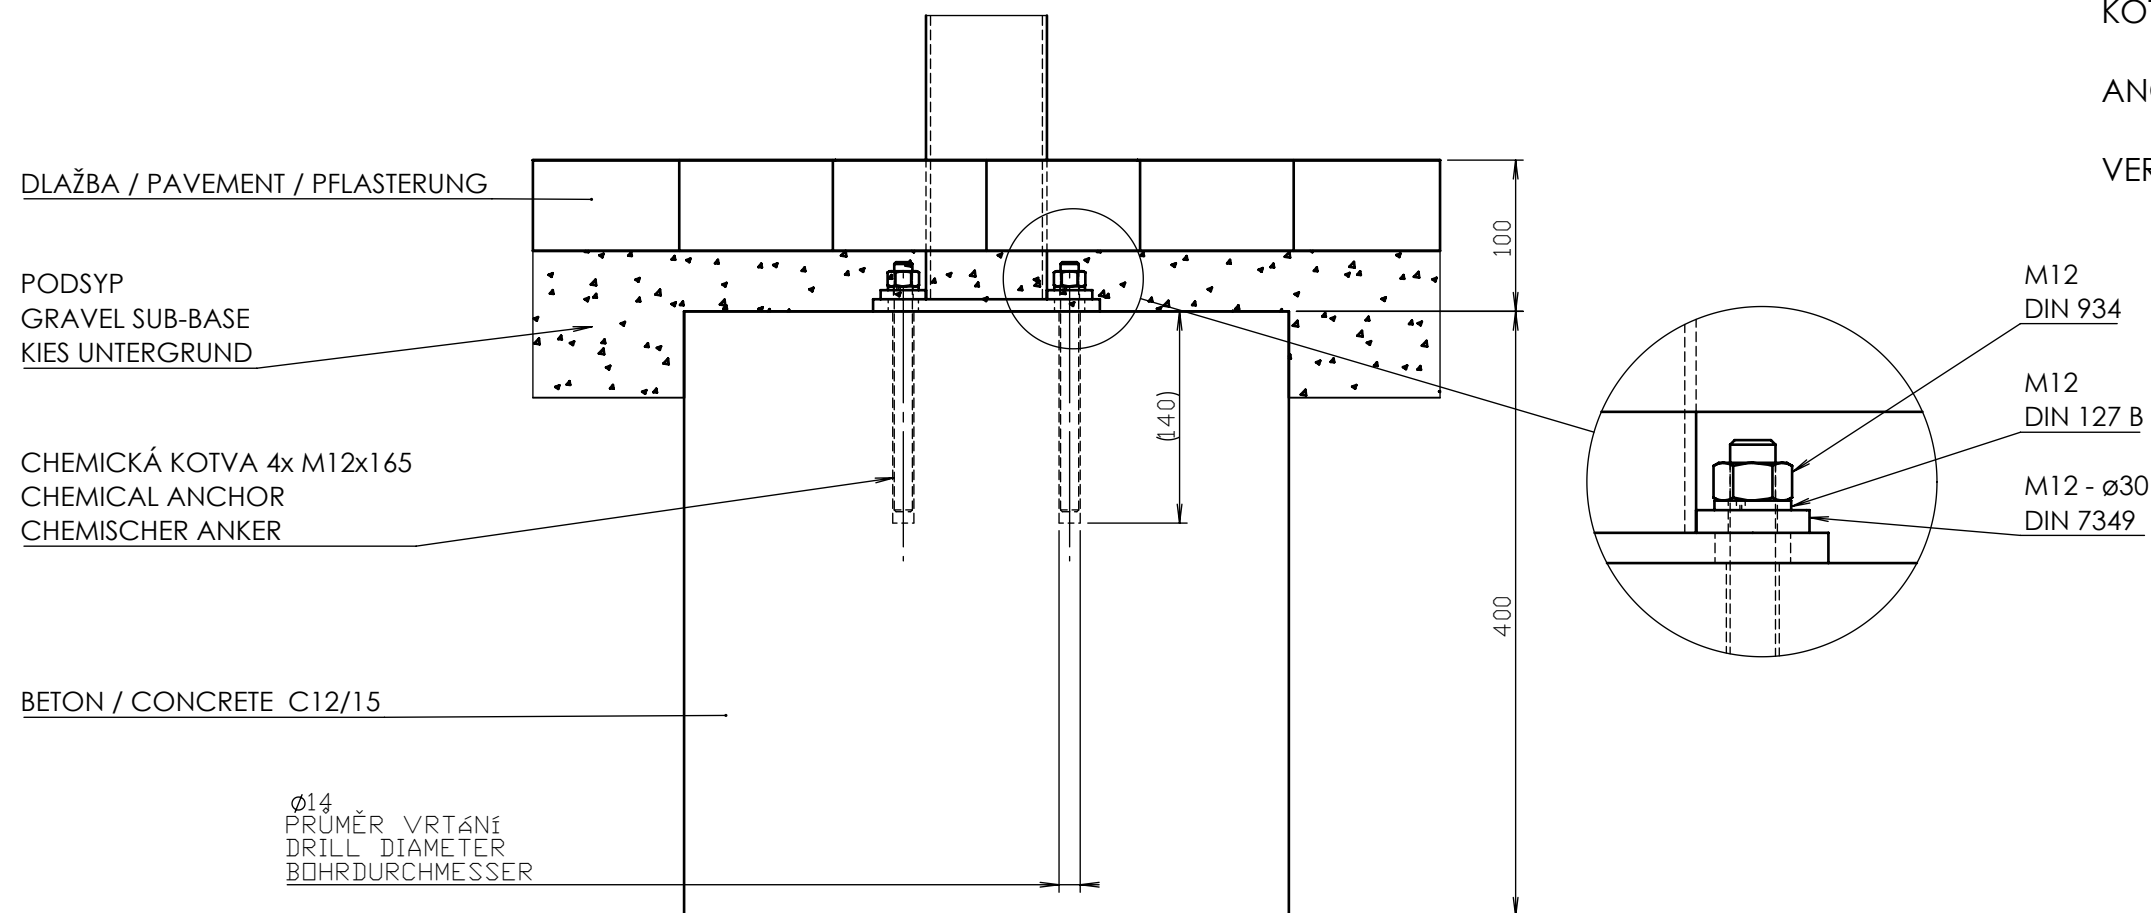

DATE: 28.6.2016 V: 02
minimal load-bearing capacity of the soil 150kPa
dimmmensions in mm

MIU_foundation-under
All rights reserved. Protection of industrial design.